





**Figure B**  
**Floor Framing**

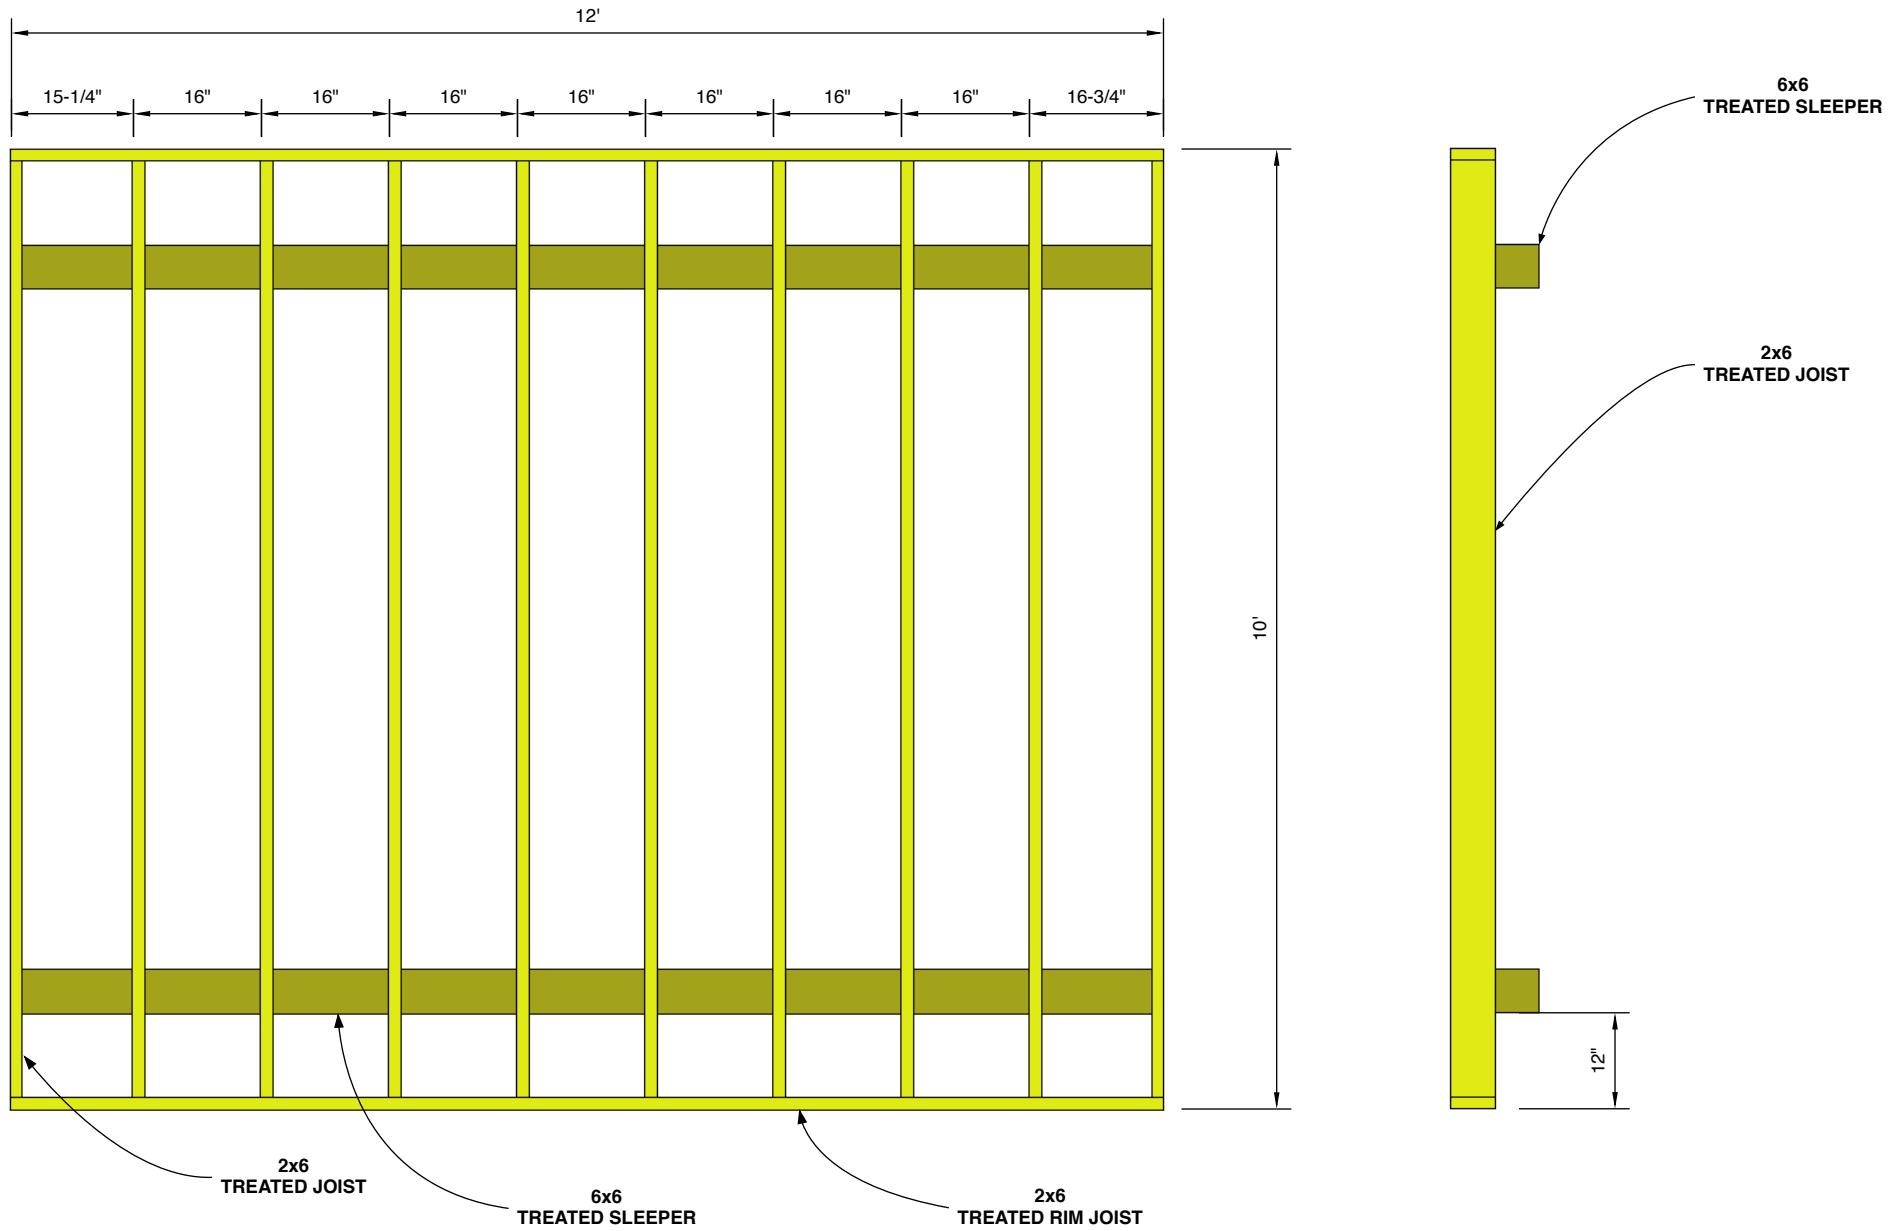


**Figure C**  
**Floor Plan**

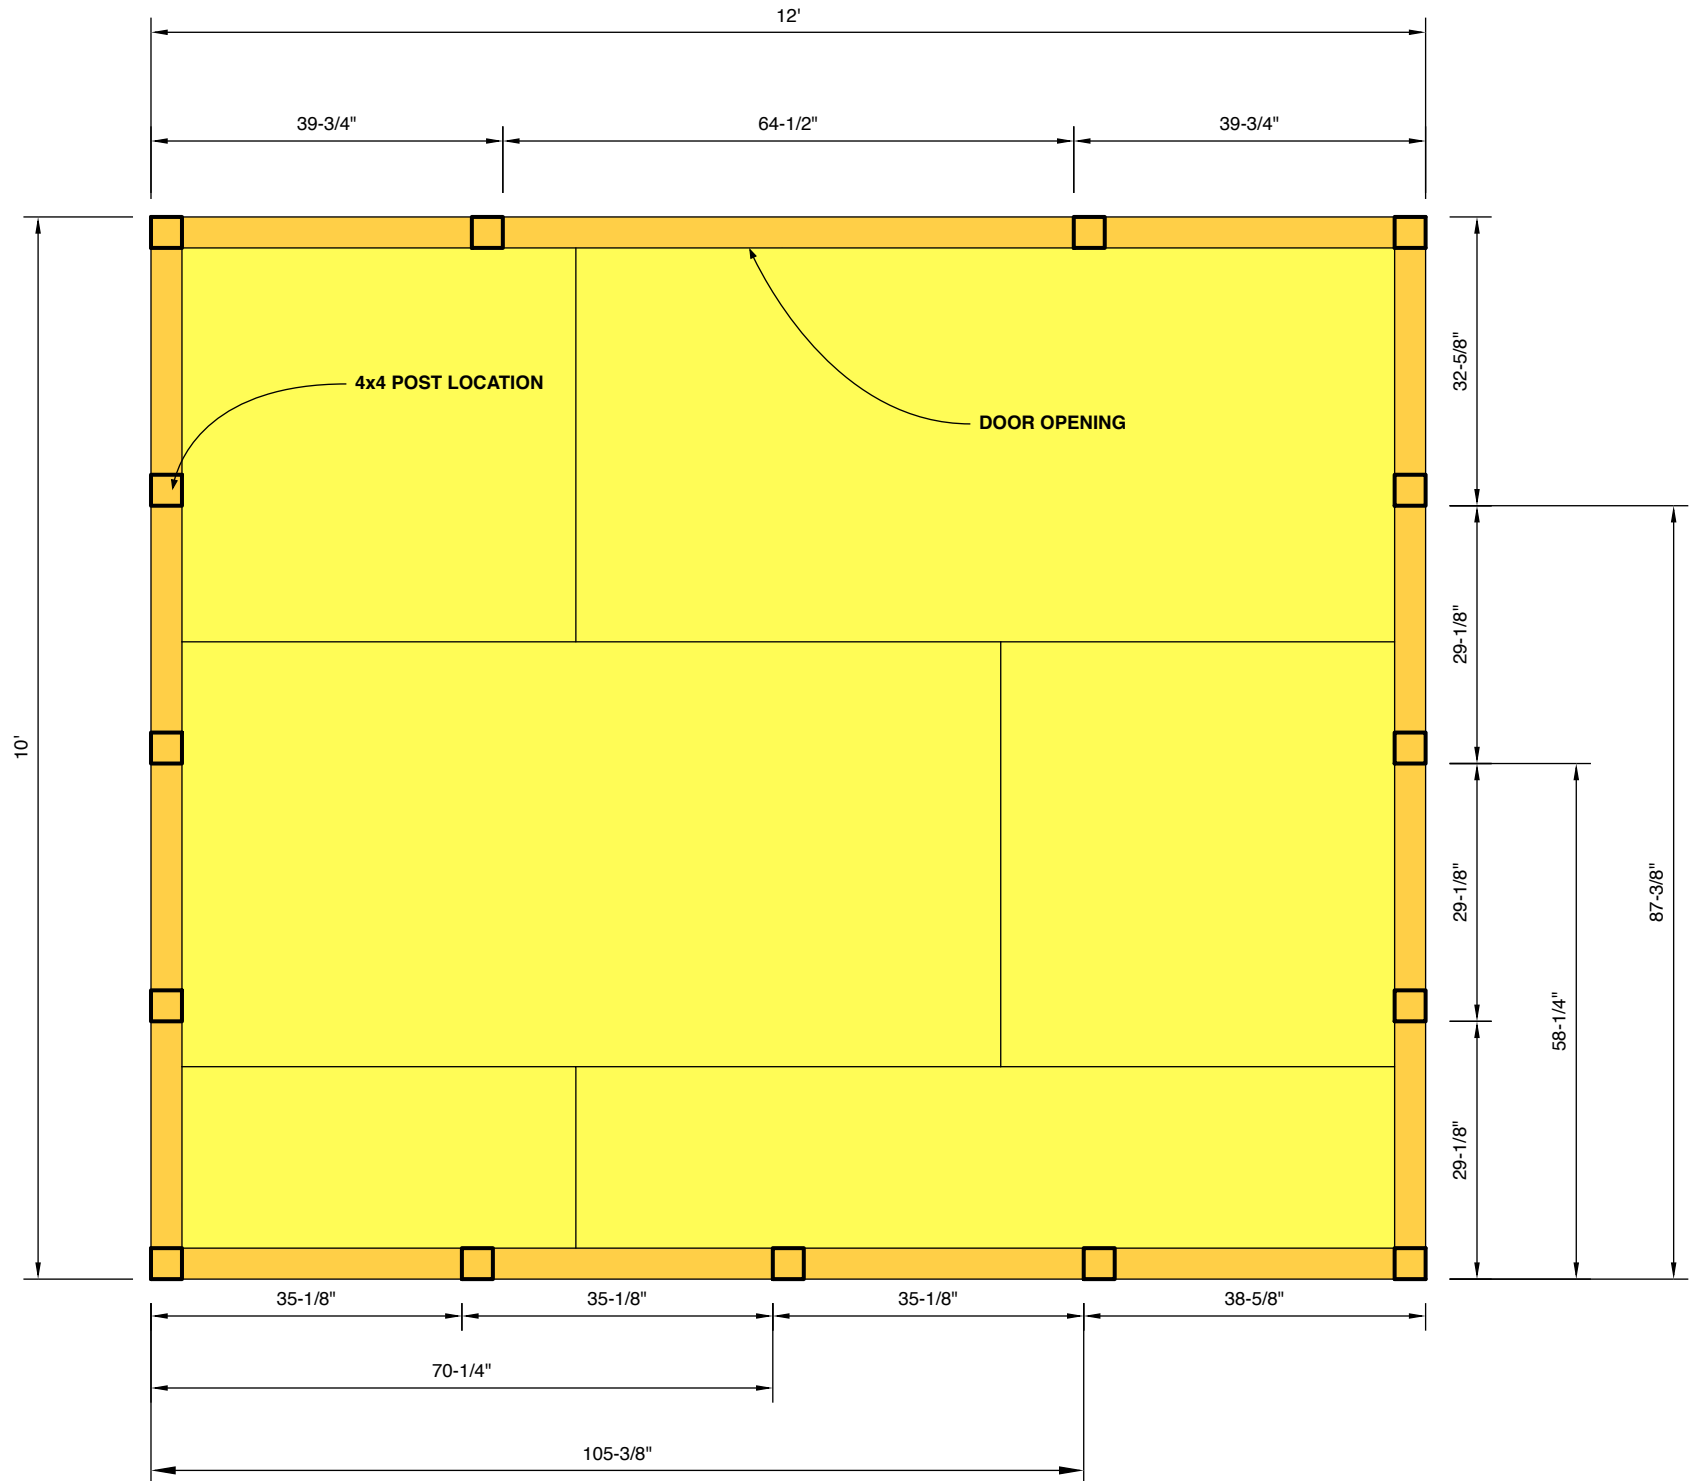


**Figure D**  
**Front and Back Walls**

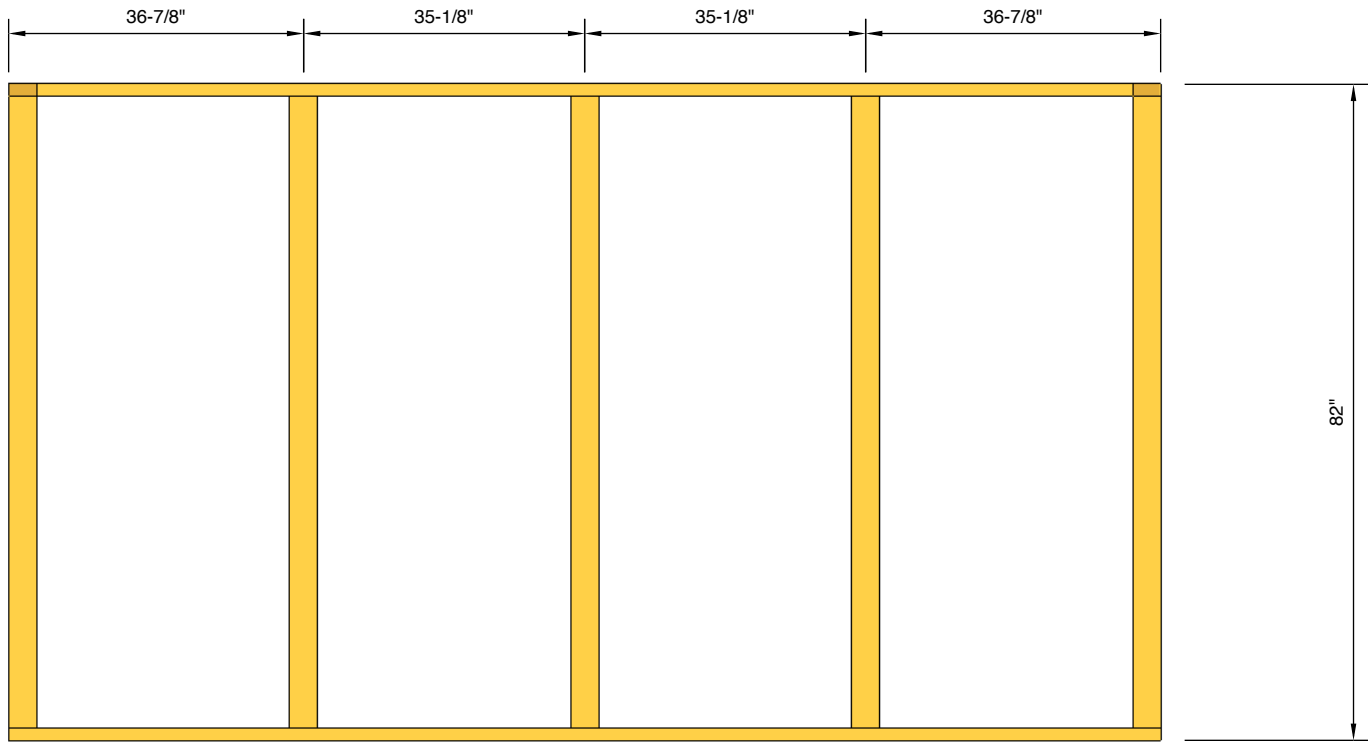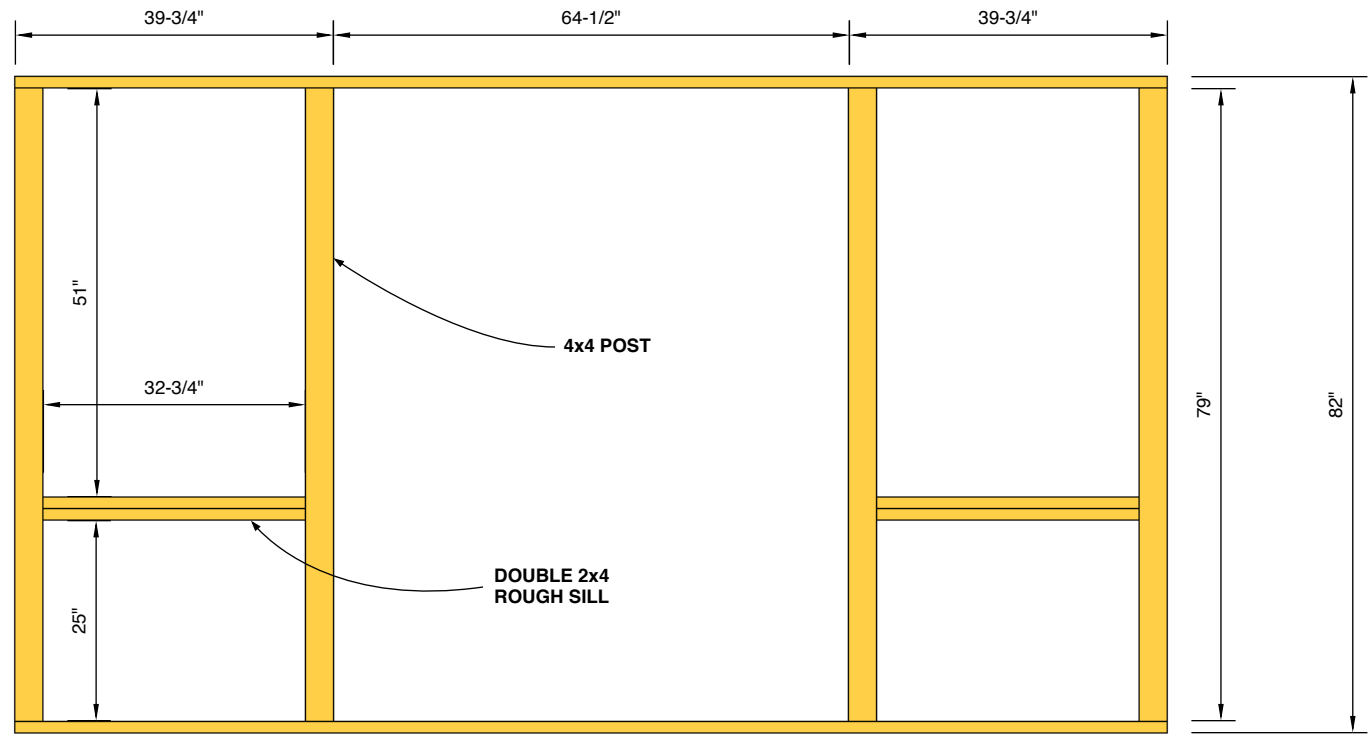


**Figure E**  
**Side Walls**

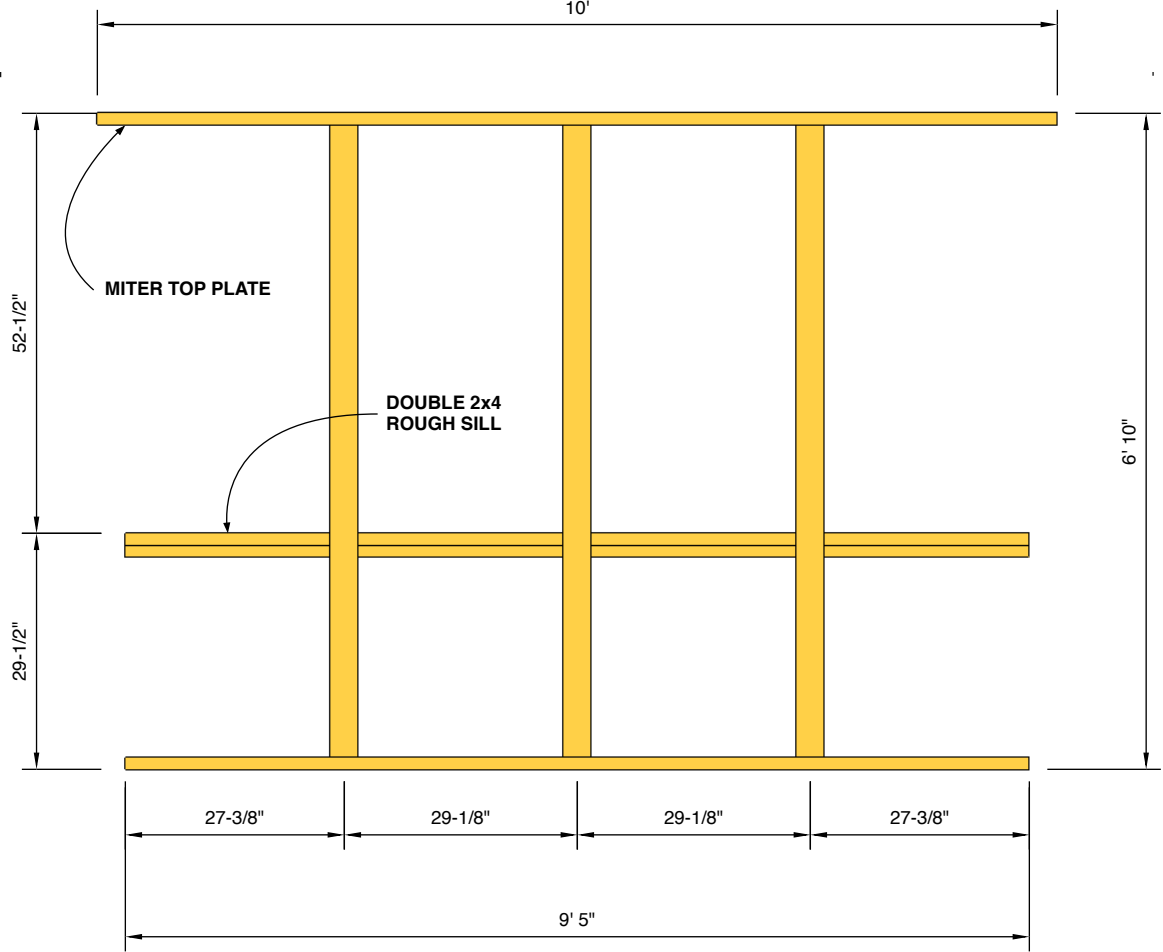


# Figure F Roof Beams

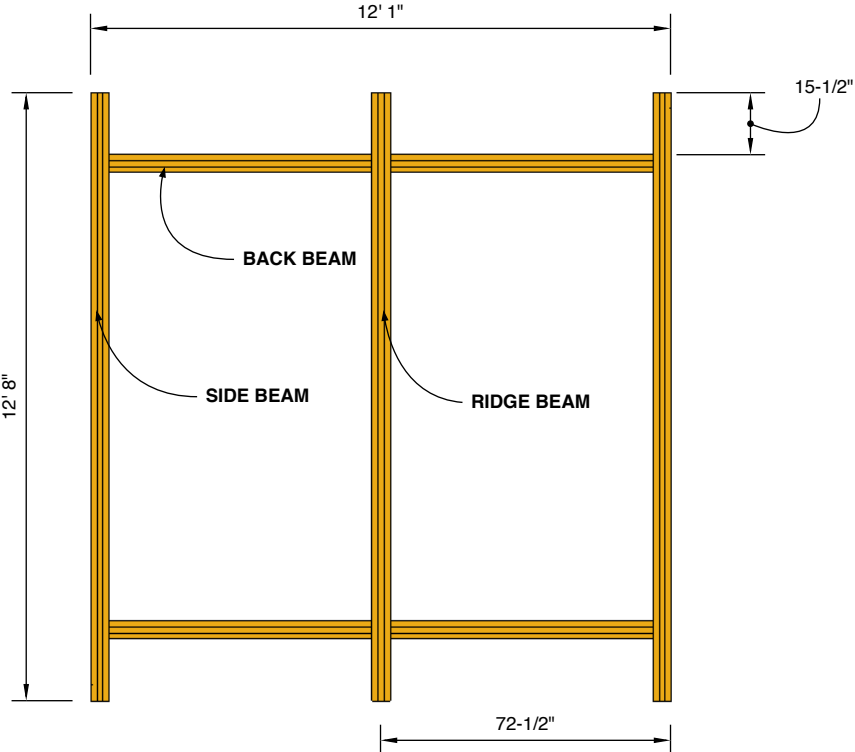


TOP VIEW

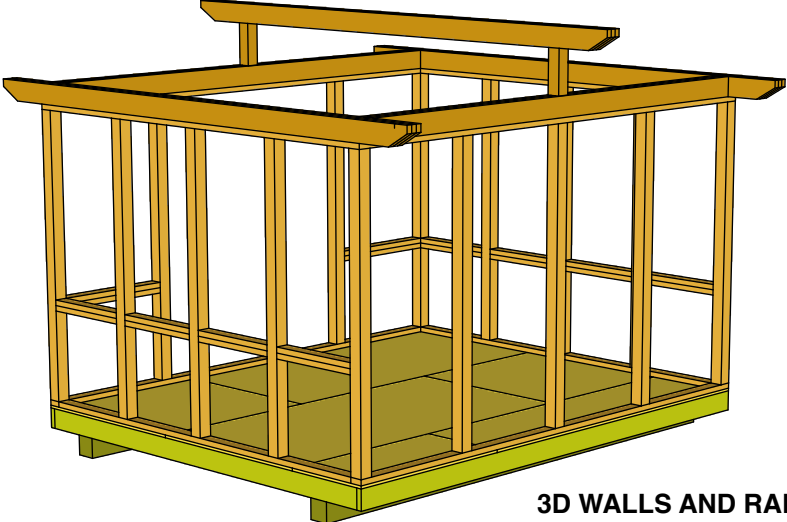


3D WALLS AND RAFTERS

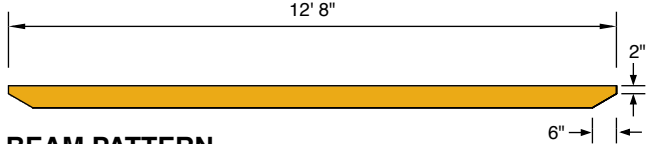

BEAM PATTERN


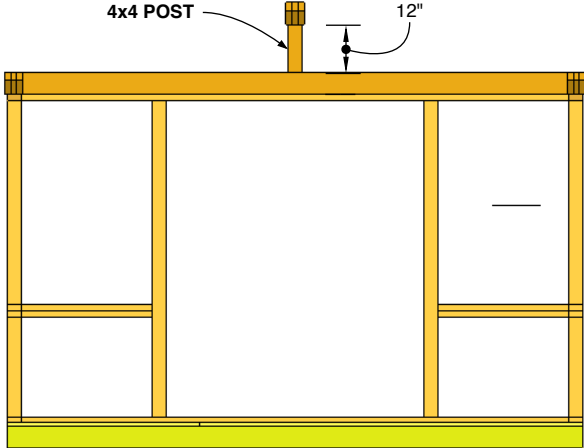


FRONT VIEW


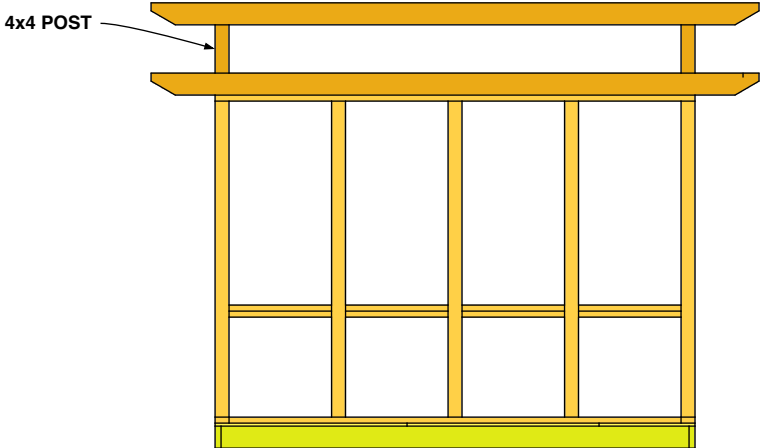


SIDE VIEW


**Figure G**  
**Rafter Details**

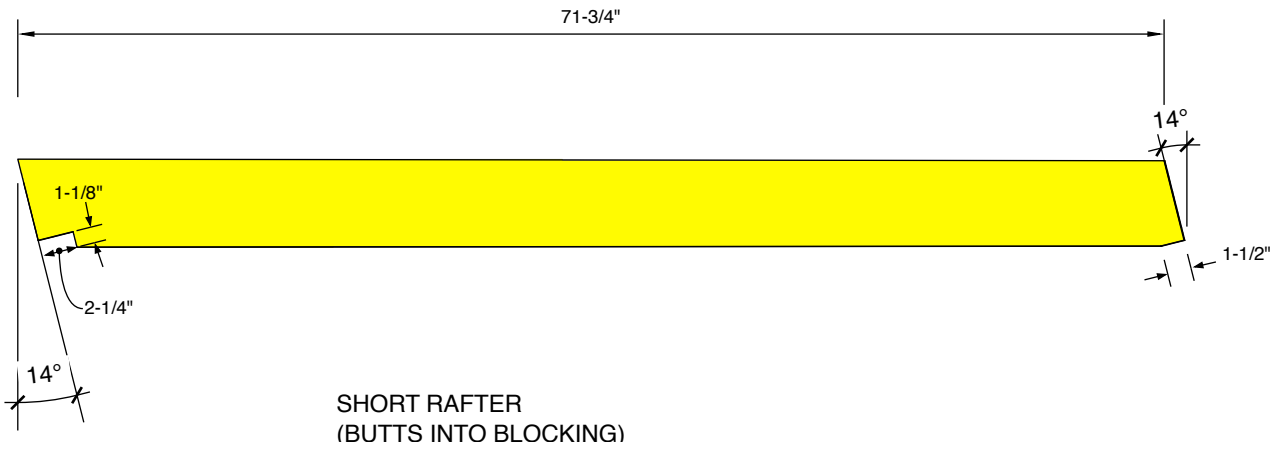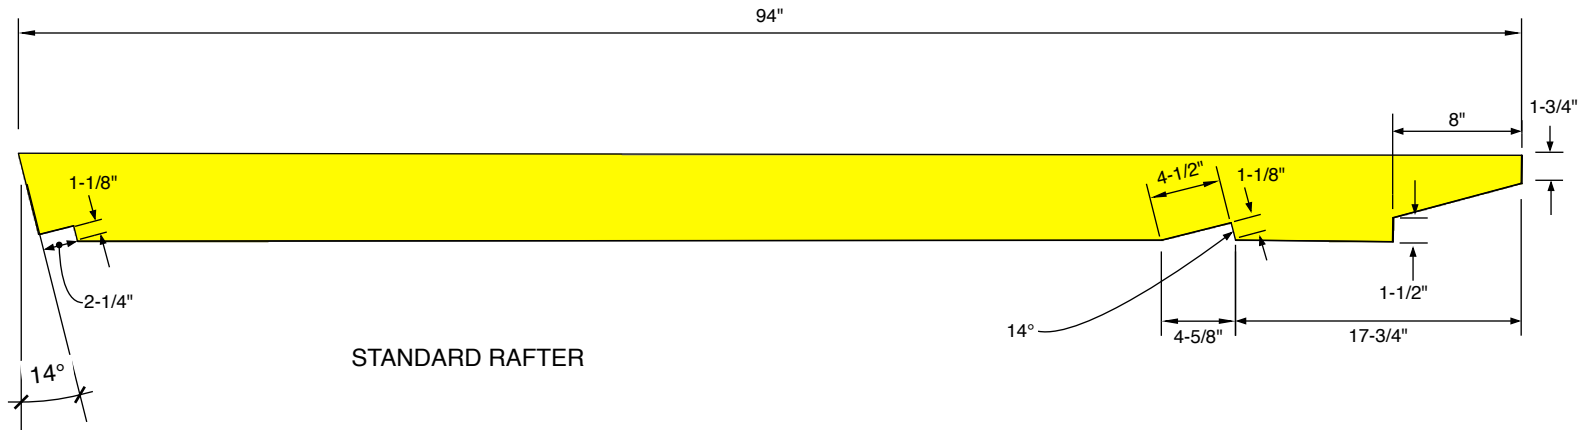

**Figure  
H Rafters**

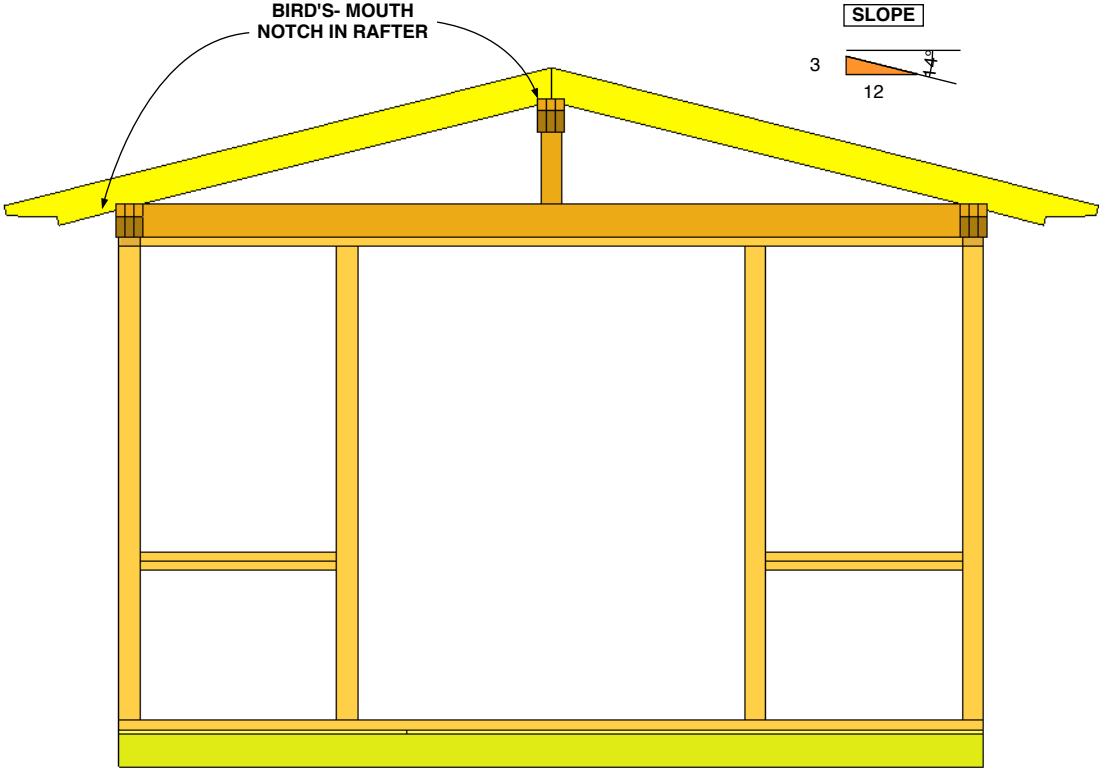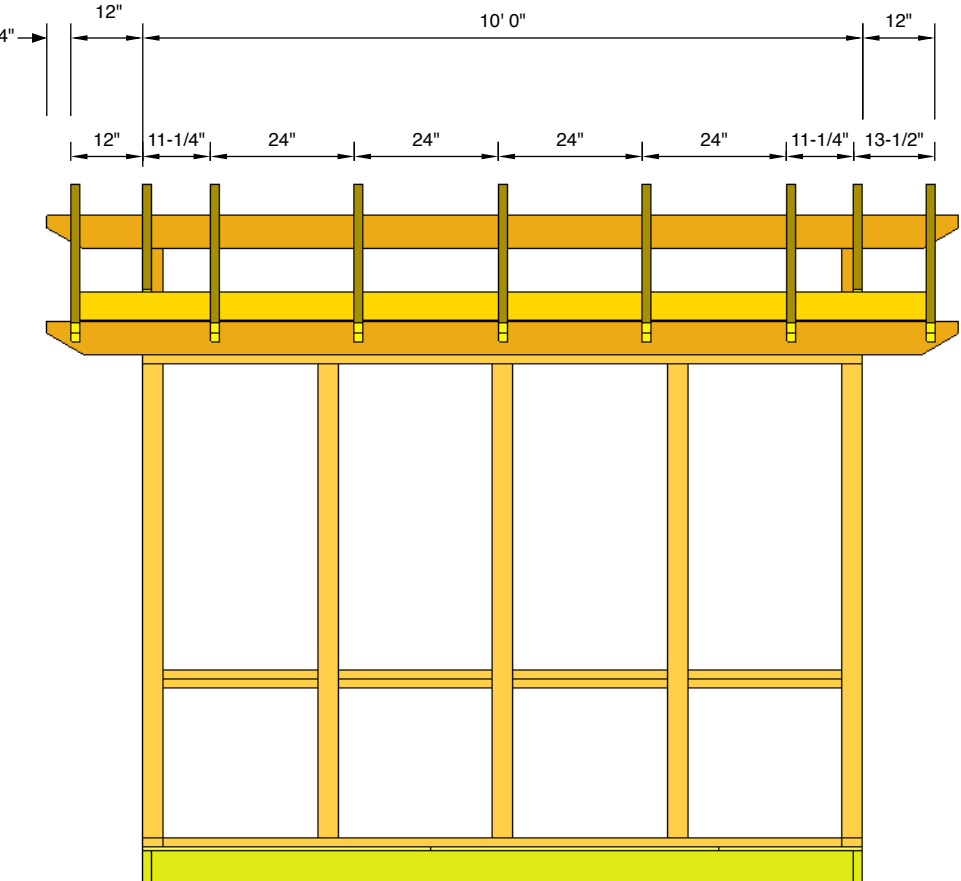


**Figure J**  
**Gable End Framing**

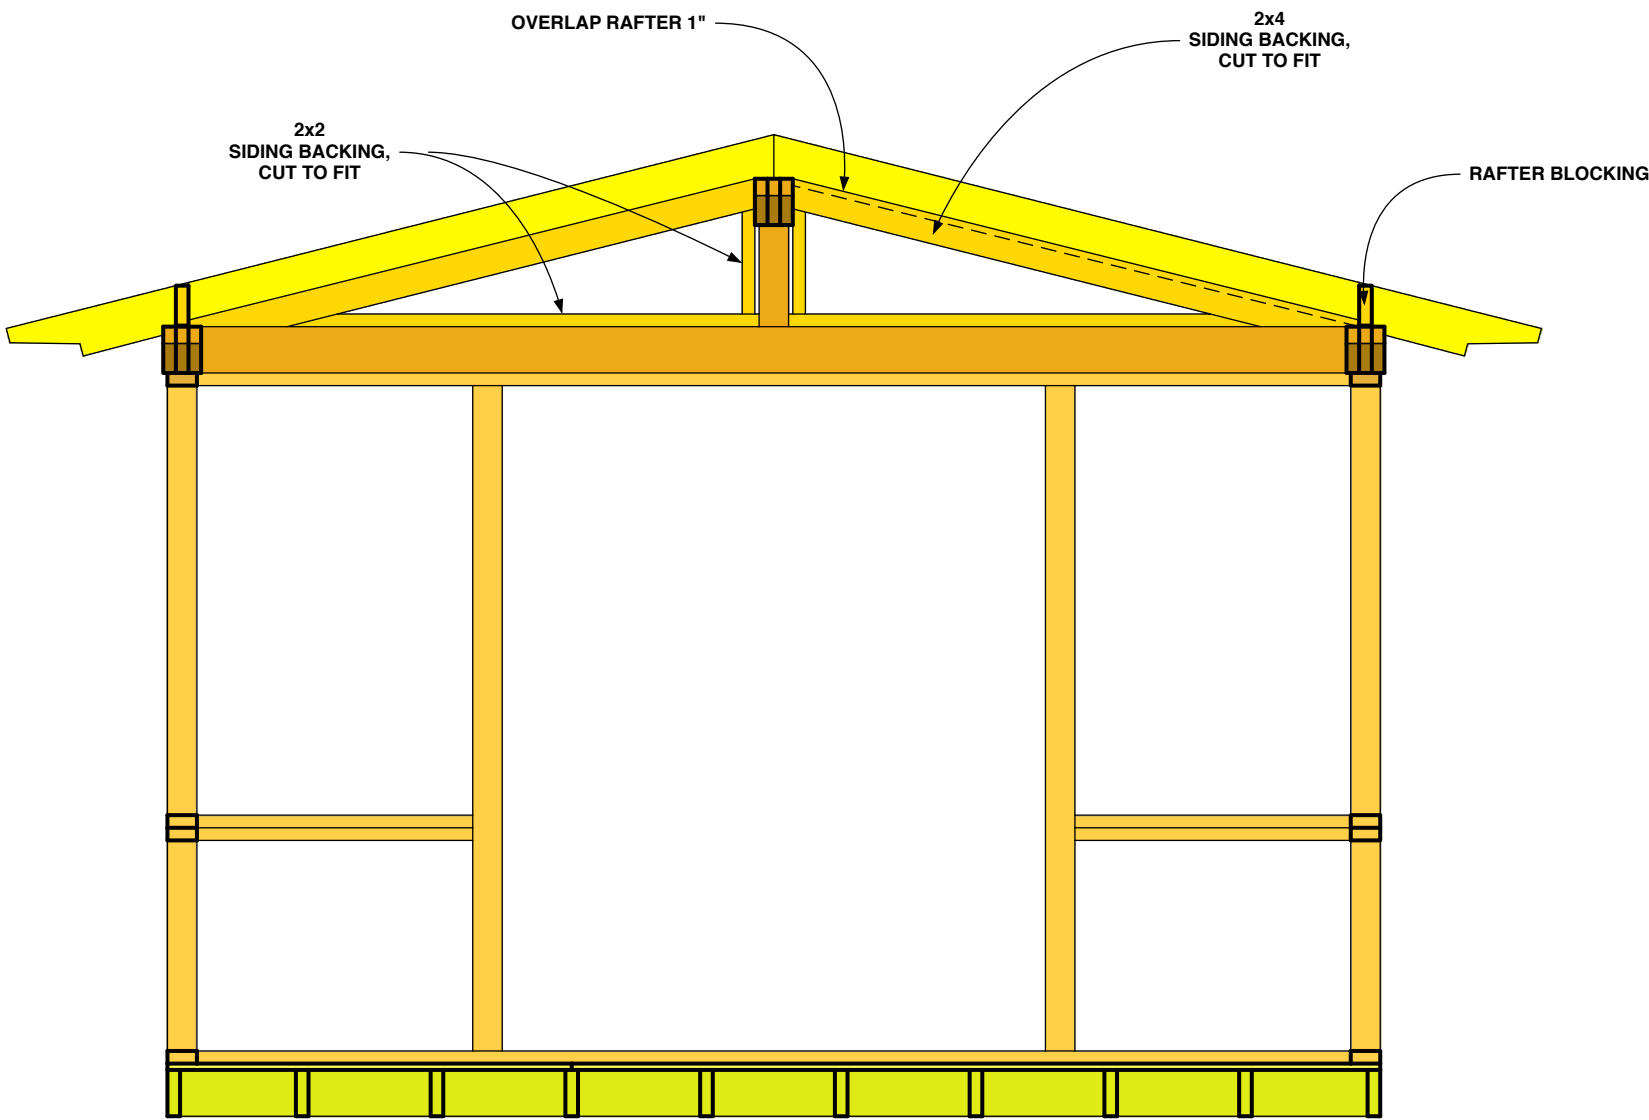





**Figure K**  
**Roof Boards and Sheathing**

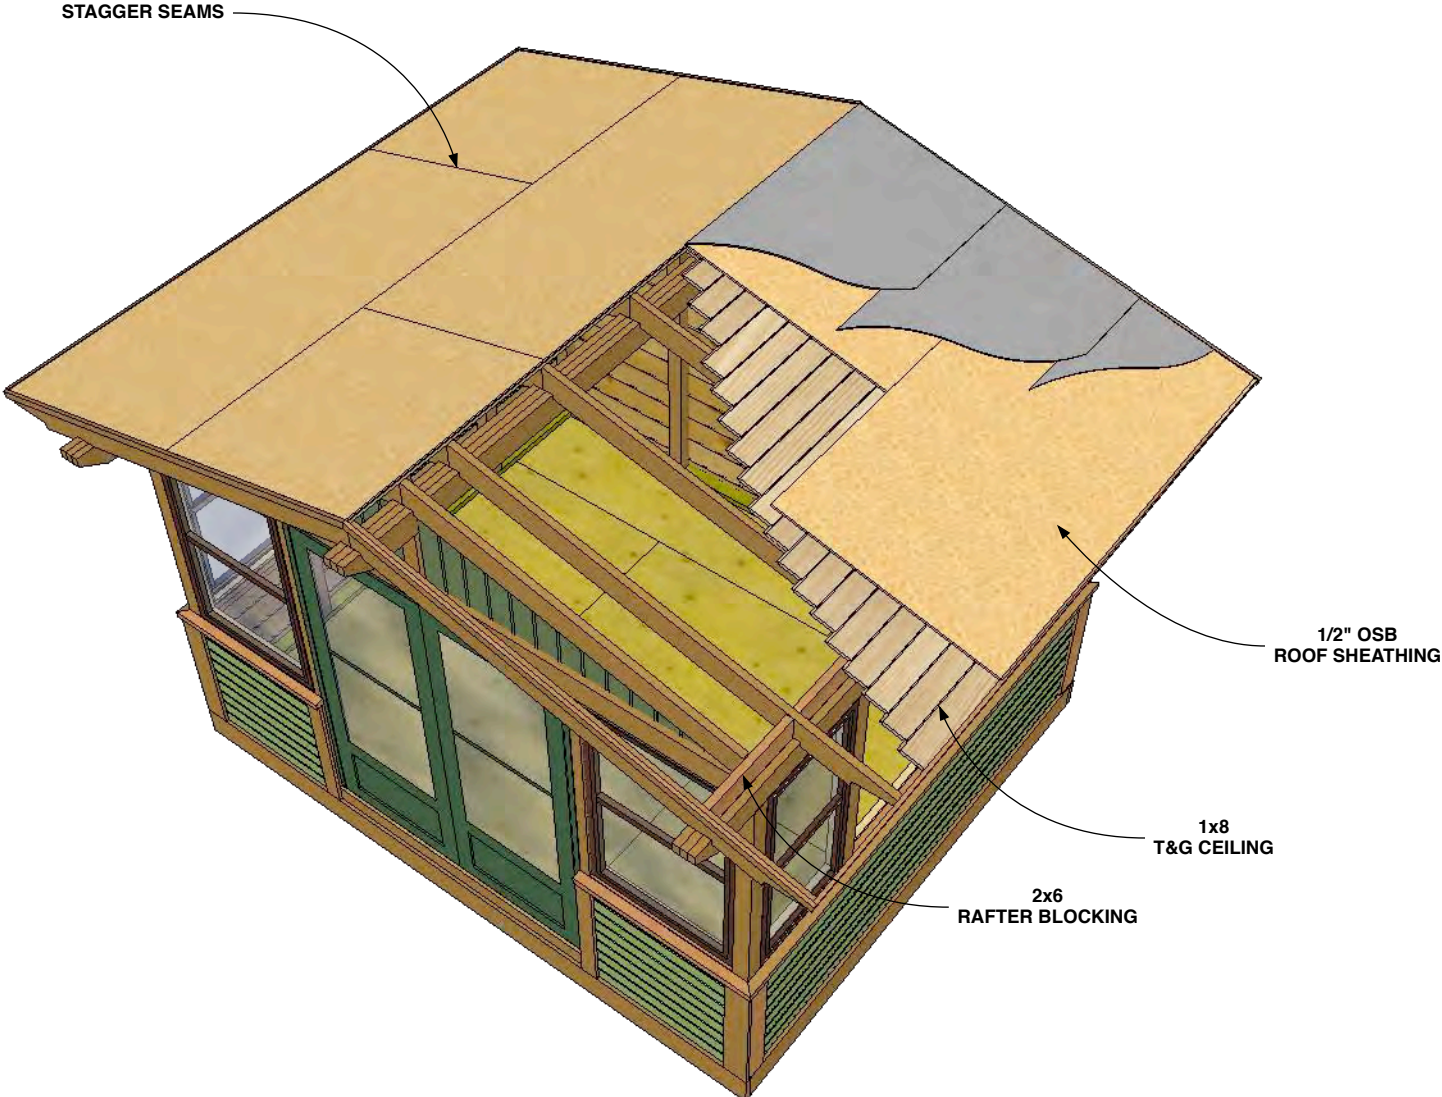

**Figure L**  
**Front Walls: Siding and Trim**

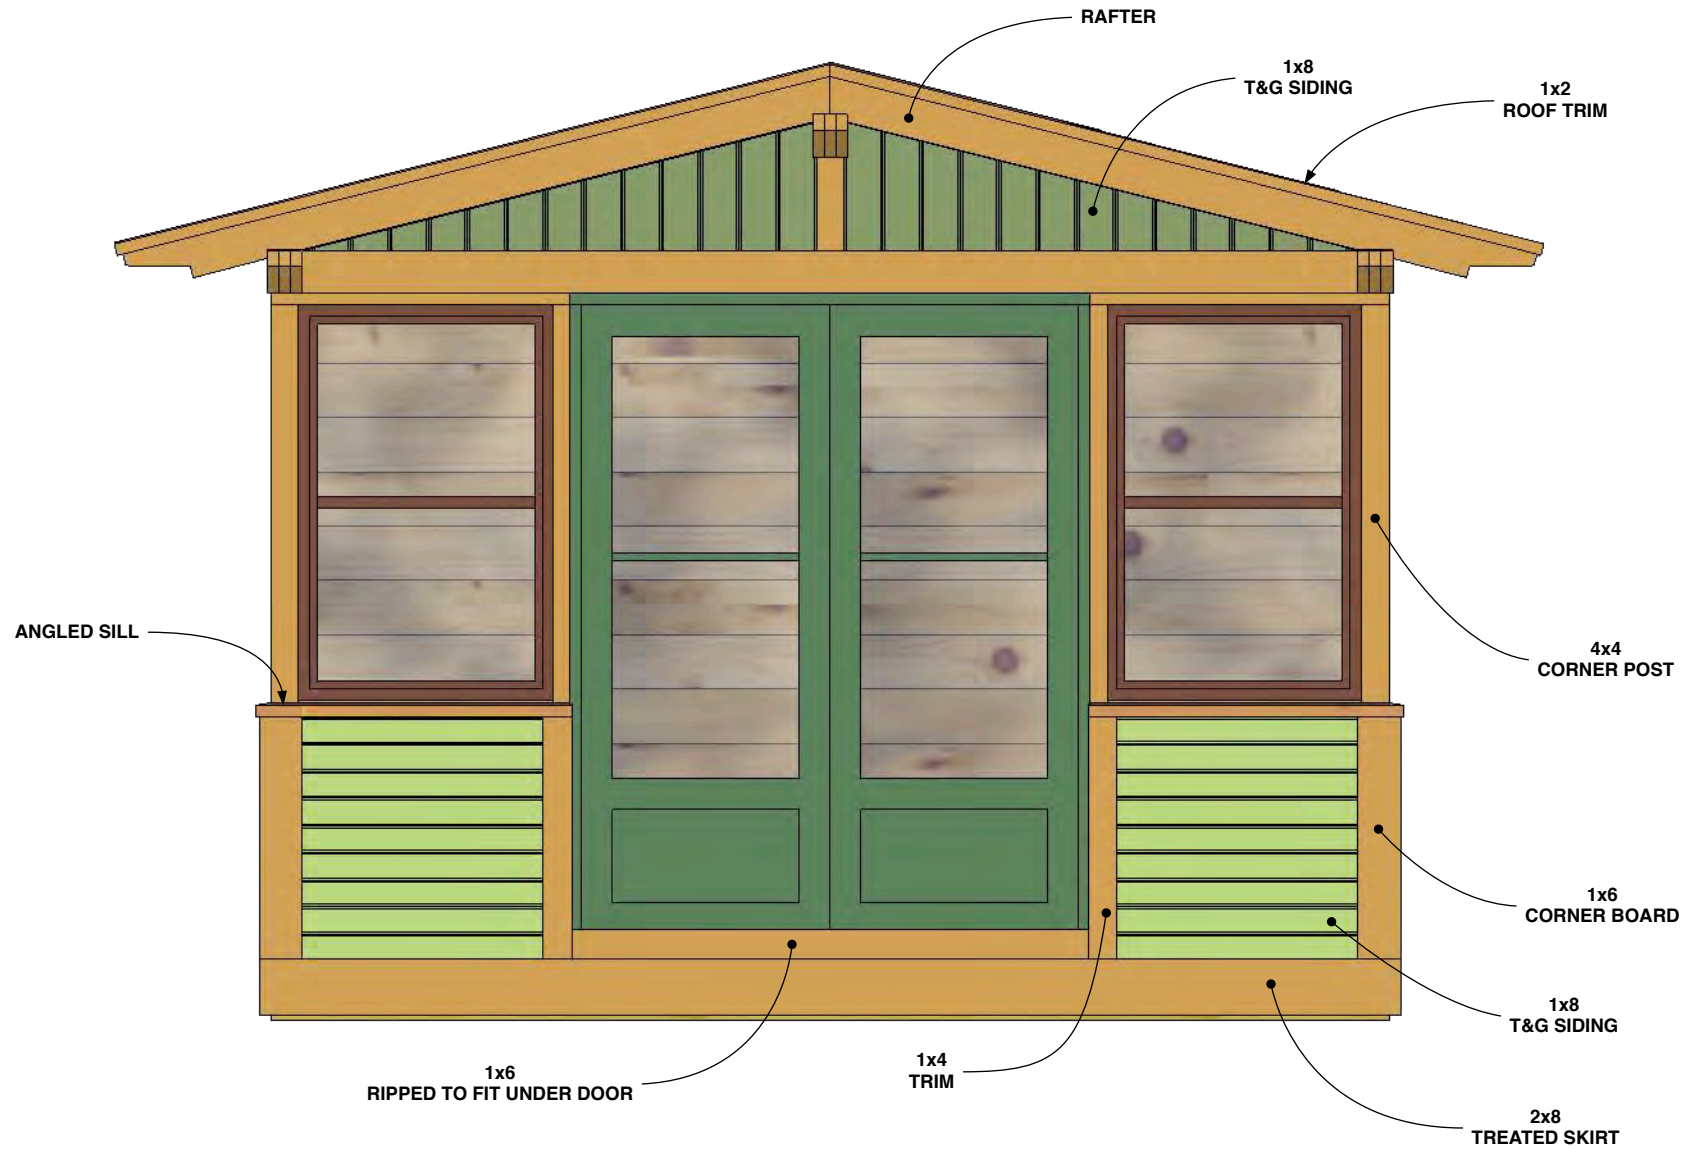


**Figure M**  
**Side Walls: Siding and Trim**

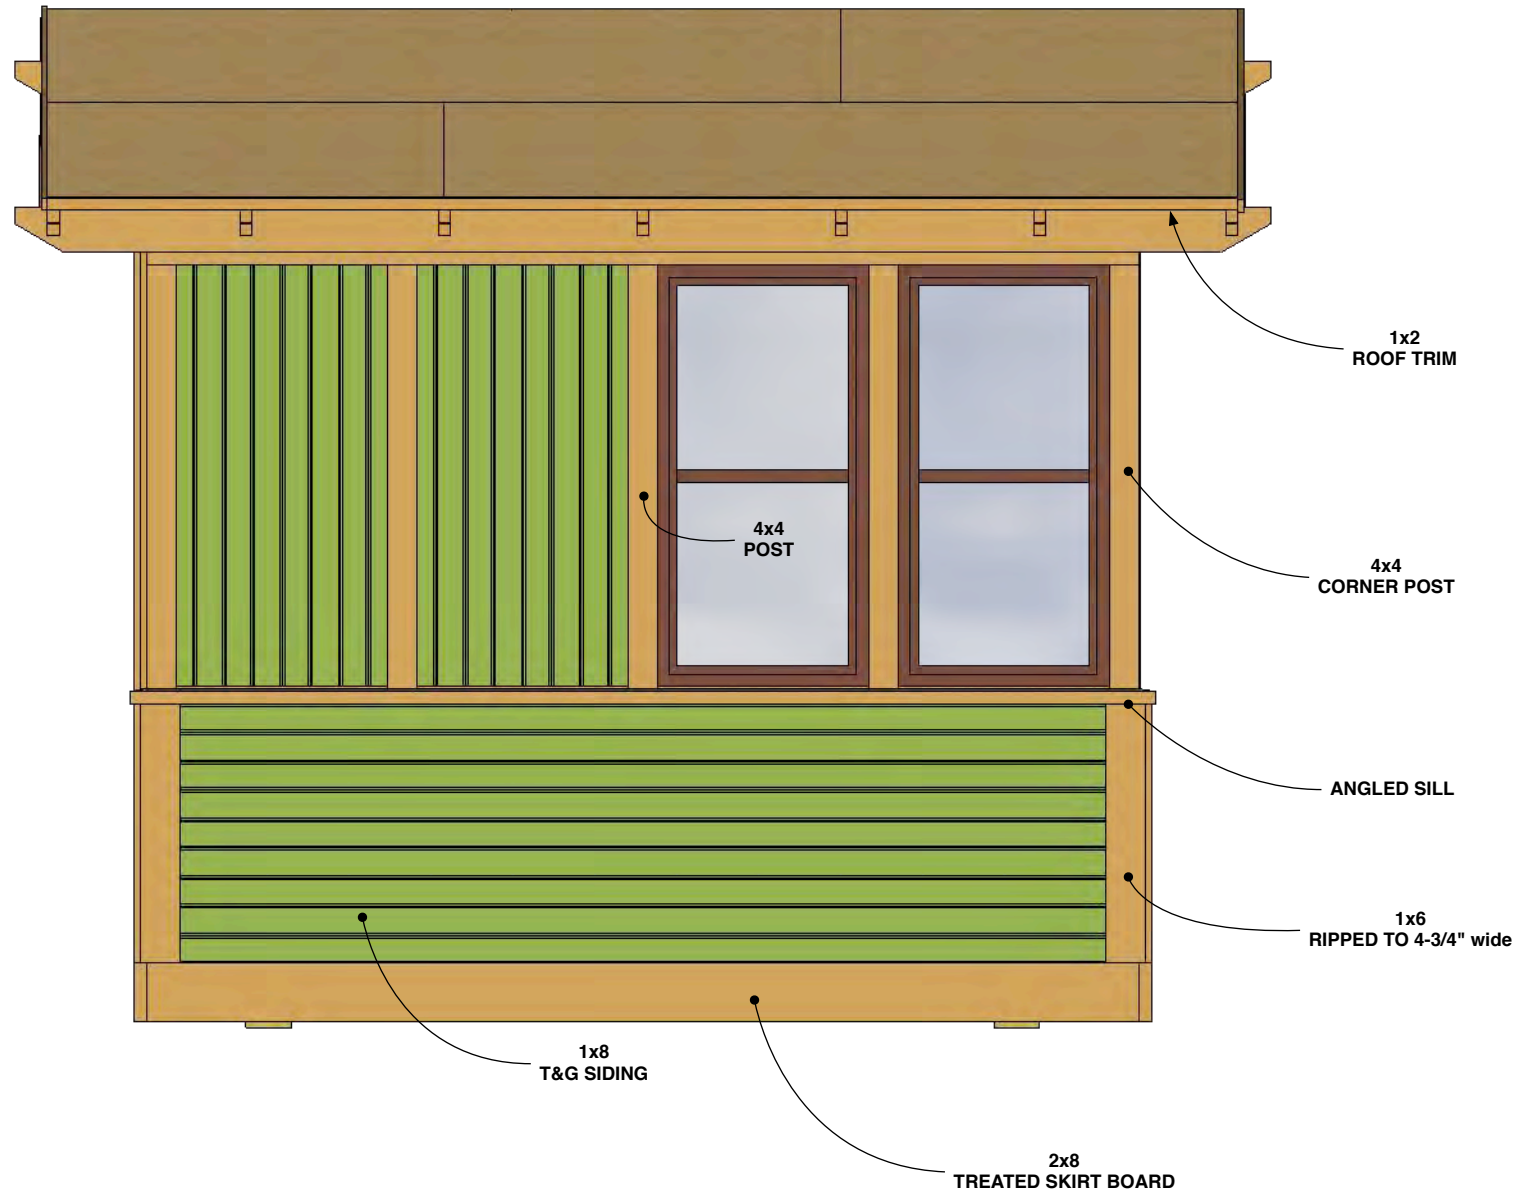


# FIGURE N

## Siding and Trim Details


**BACK CORNER DETAIL**

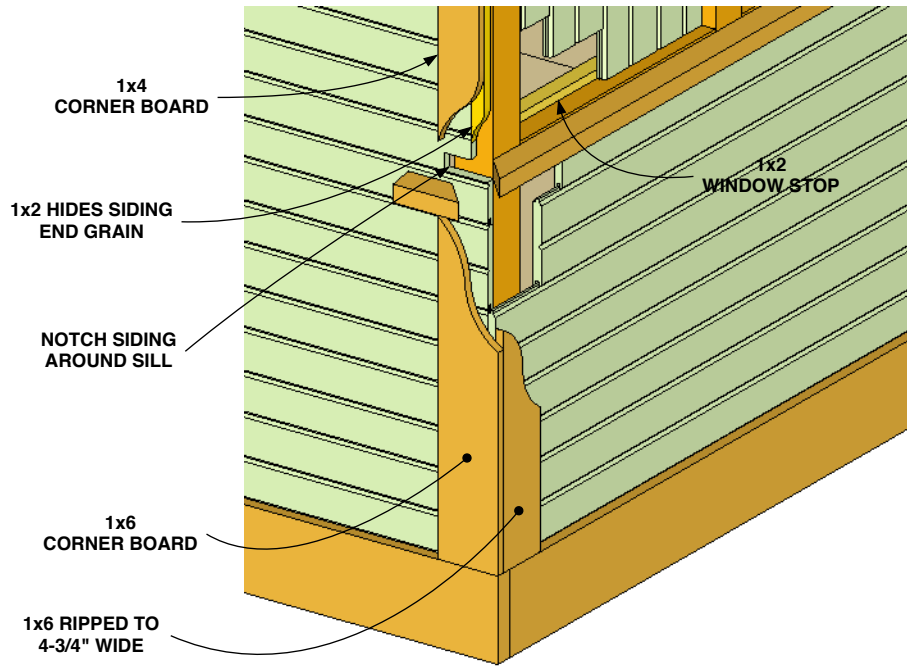

**FRONT CORNER DETAIL**

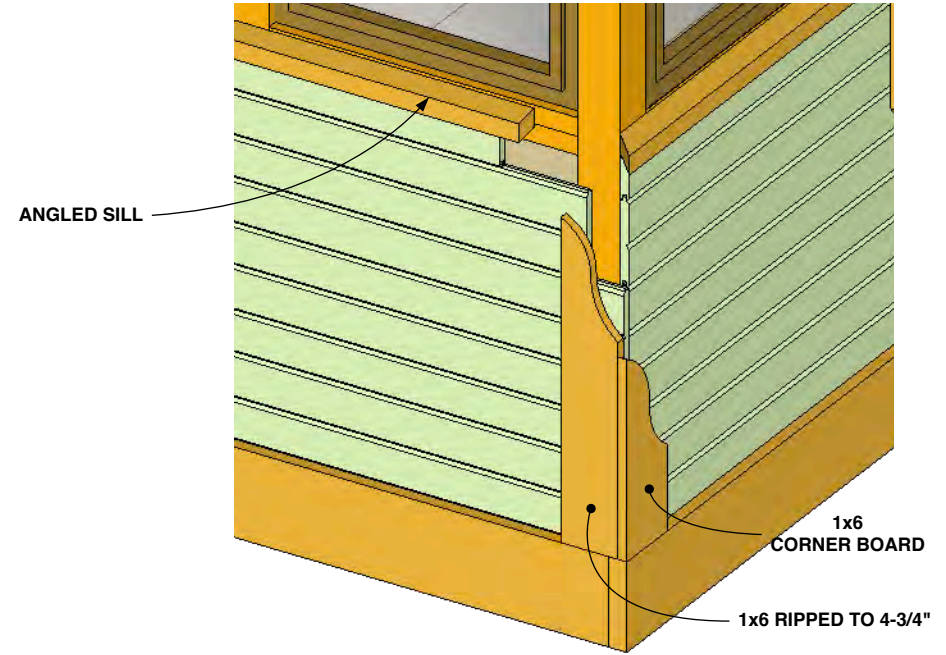

**SECTION AT WINDOW**

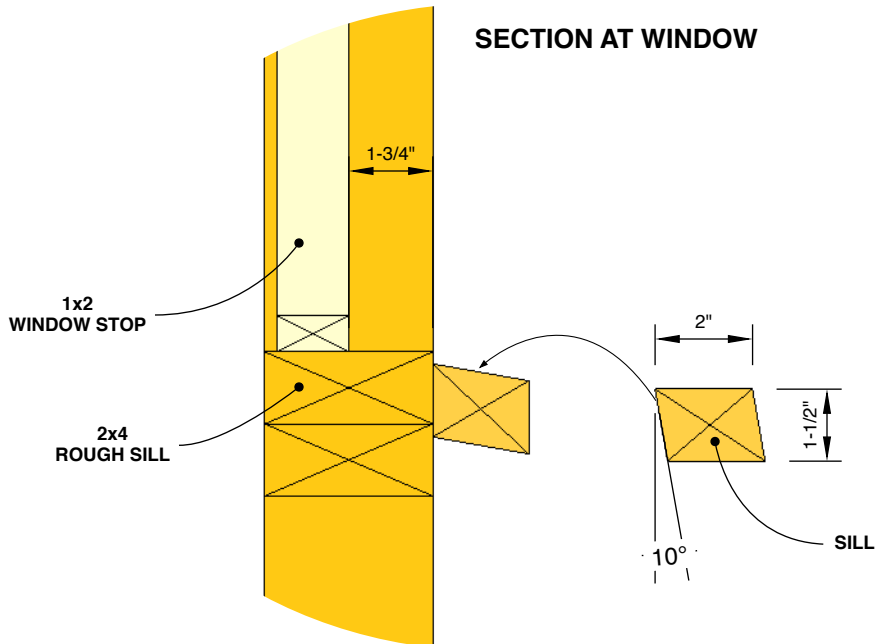

**FRONT DOOR DETAIL**

